

BLUESKIN PRESEAL 320 OR BLUESKIN PRESEAL 435 (SEE NOTE #2)

BLUESKIN PRESEAL TAPE 120V (EXTEND 1" (25MM) MINIMUM BEYOND WATERPROOFING TERMINATION SEALANT)


TERMINATE PRE-APPLIED WATERPROOFING WITH HENRY 925 BES SEALANT

MIRASTOP BW OR MIRASTOP NBW (3" (75MM) MINIMUM CONCRETE COVERAGE ON ALL SIDES)

PILE CAP

BLUESKIN PRESEAL 320 OR BLUESKIN PRESEAL 435

COMPACTED EARTH, COMPACTED STONE, OR MUD SLAB (COMPACTED EARTH AND COMPACTED STONE APPLICATIONS MUST USE BLUESKIN PRESEAL 435)

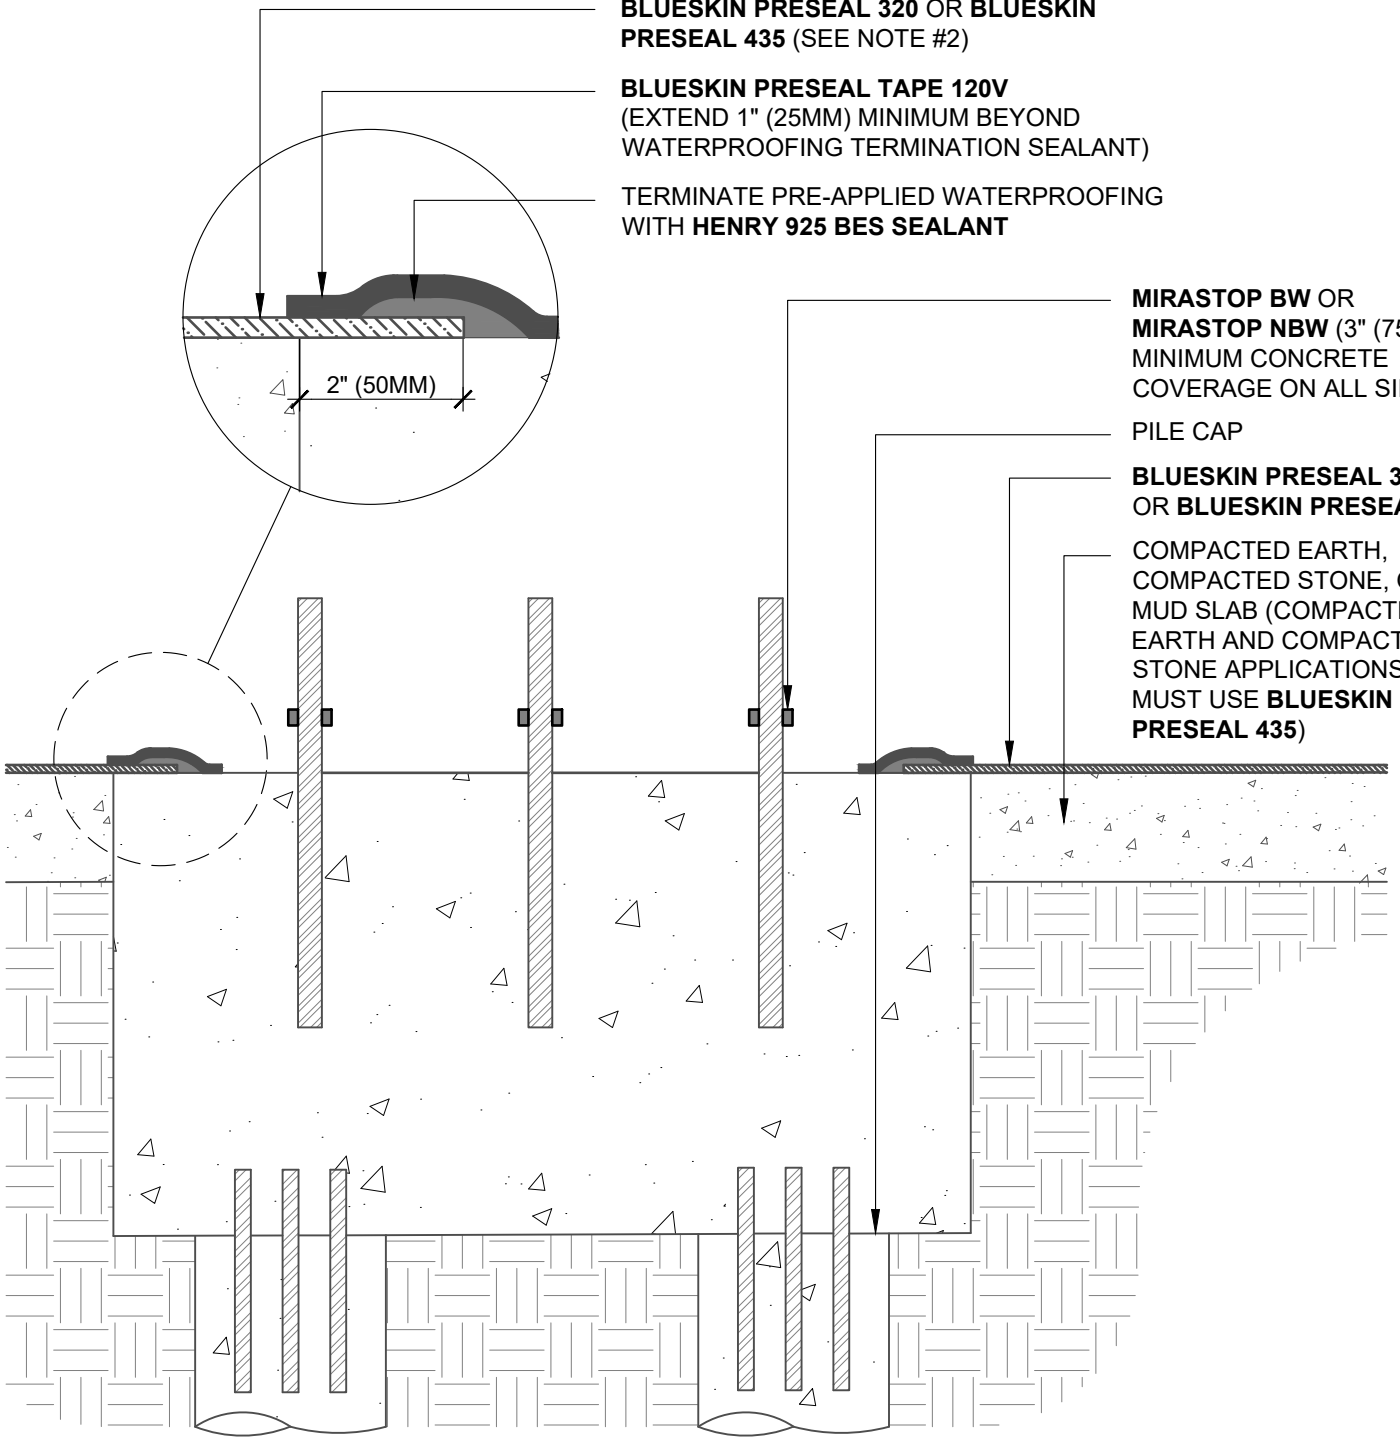

NOTES:

1. DETAIL SHOWS HENRY PRE-APPLIED WATERPROOFING SYSTEM FOR APPLICATIONS USING HENRY **BLUESKIN PRESEAL 320 OR BLUESKIN PRESEAL 435**. SUBSTRATE SHOWN IS FOR REFERENCE ONLY.
2. FASTEN PRE-APPLIED WATERPROOFING ONTO GRADE BEAM/FOOTING AS REQUIRED. SEAL FASTENERS WITH **HENRY 925 BES SEALANT** PRIOR TO **BLUESKIN PRESEAL TAPE 120V** INSTALLATION.
3. REFER TO PRODUCT SPECIFIC TECHNICAL DATA SHEET (TDS) AND GUIDE SPECIFICATION FOR INSTALLATION PROCEDURES.

MANUFACTURER GUIDE DETAILS ARE FOR REFERENCE ONLY. HENRY DOES NOT ASSUME RESPONSIBILITY FOR ERRORS OR DEVIATIONS IN DESIGN OR ENGINEERING. PROJECT SPECIFIC VERIFICATION IS RECOMMENDED PRIOR TO INSTALLATION.

HENRY PRE-APPLIED WATERPROOFING SYSTEM

PILE CAP

**BLUESKIN PRESEAL 320 OR BLUESKIN PRESEAL 435
CONCRETE COLUMN/WALL - NON-HYDROSTATIC**

SCALE: N.T.S.

09-14-2022

BSPS-4A2

Henry[®]
A **CARLISLE** COMPANY